


01 WEST ELEVATION
HOUSE
RUSSELL STREET FACADE
SCALE: 1:50

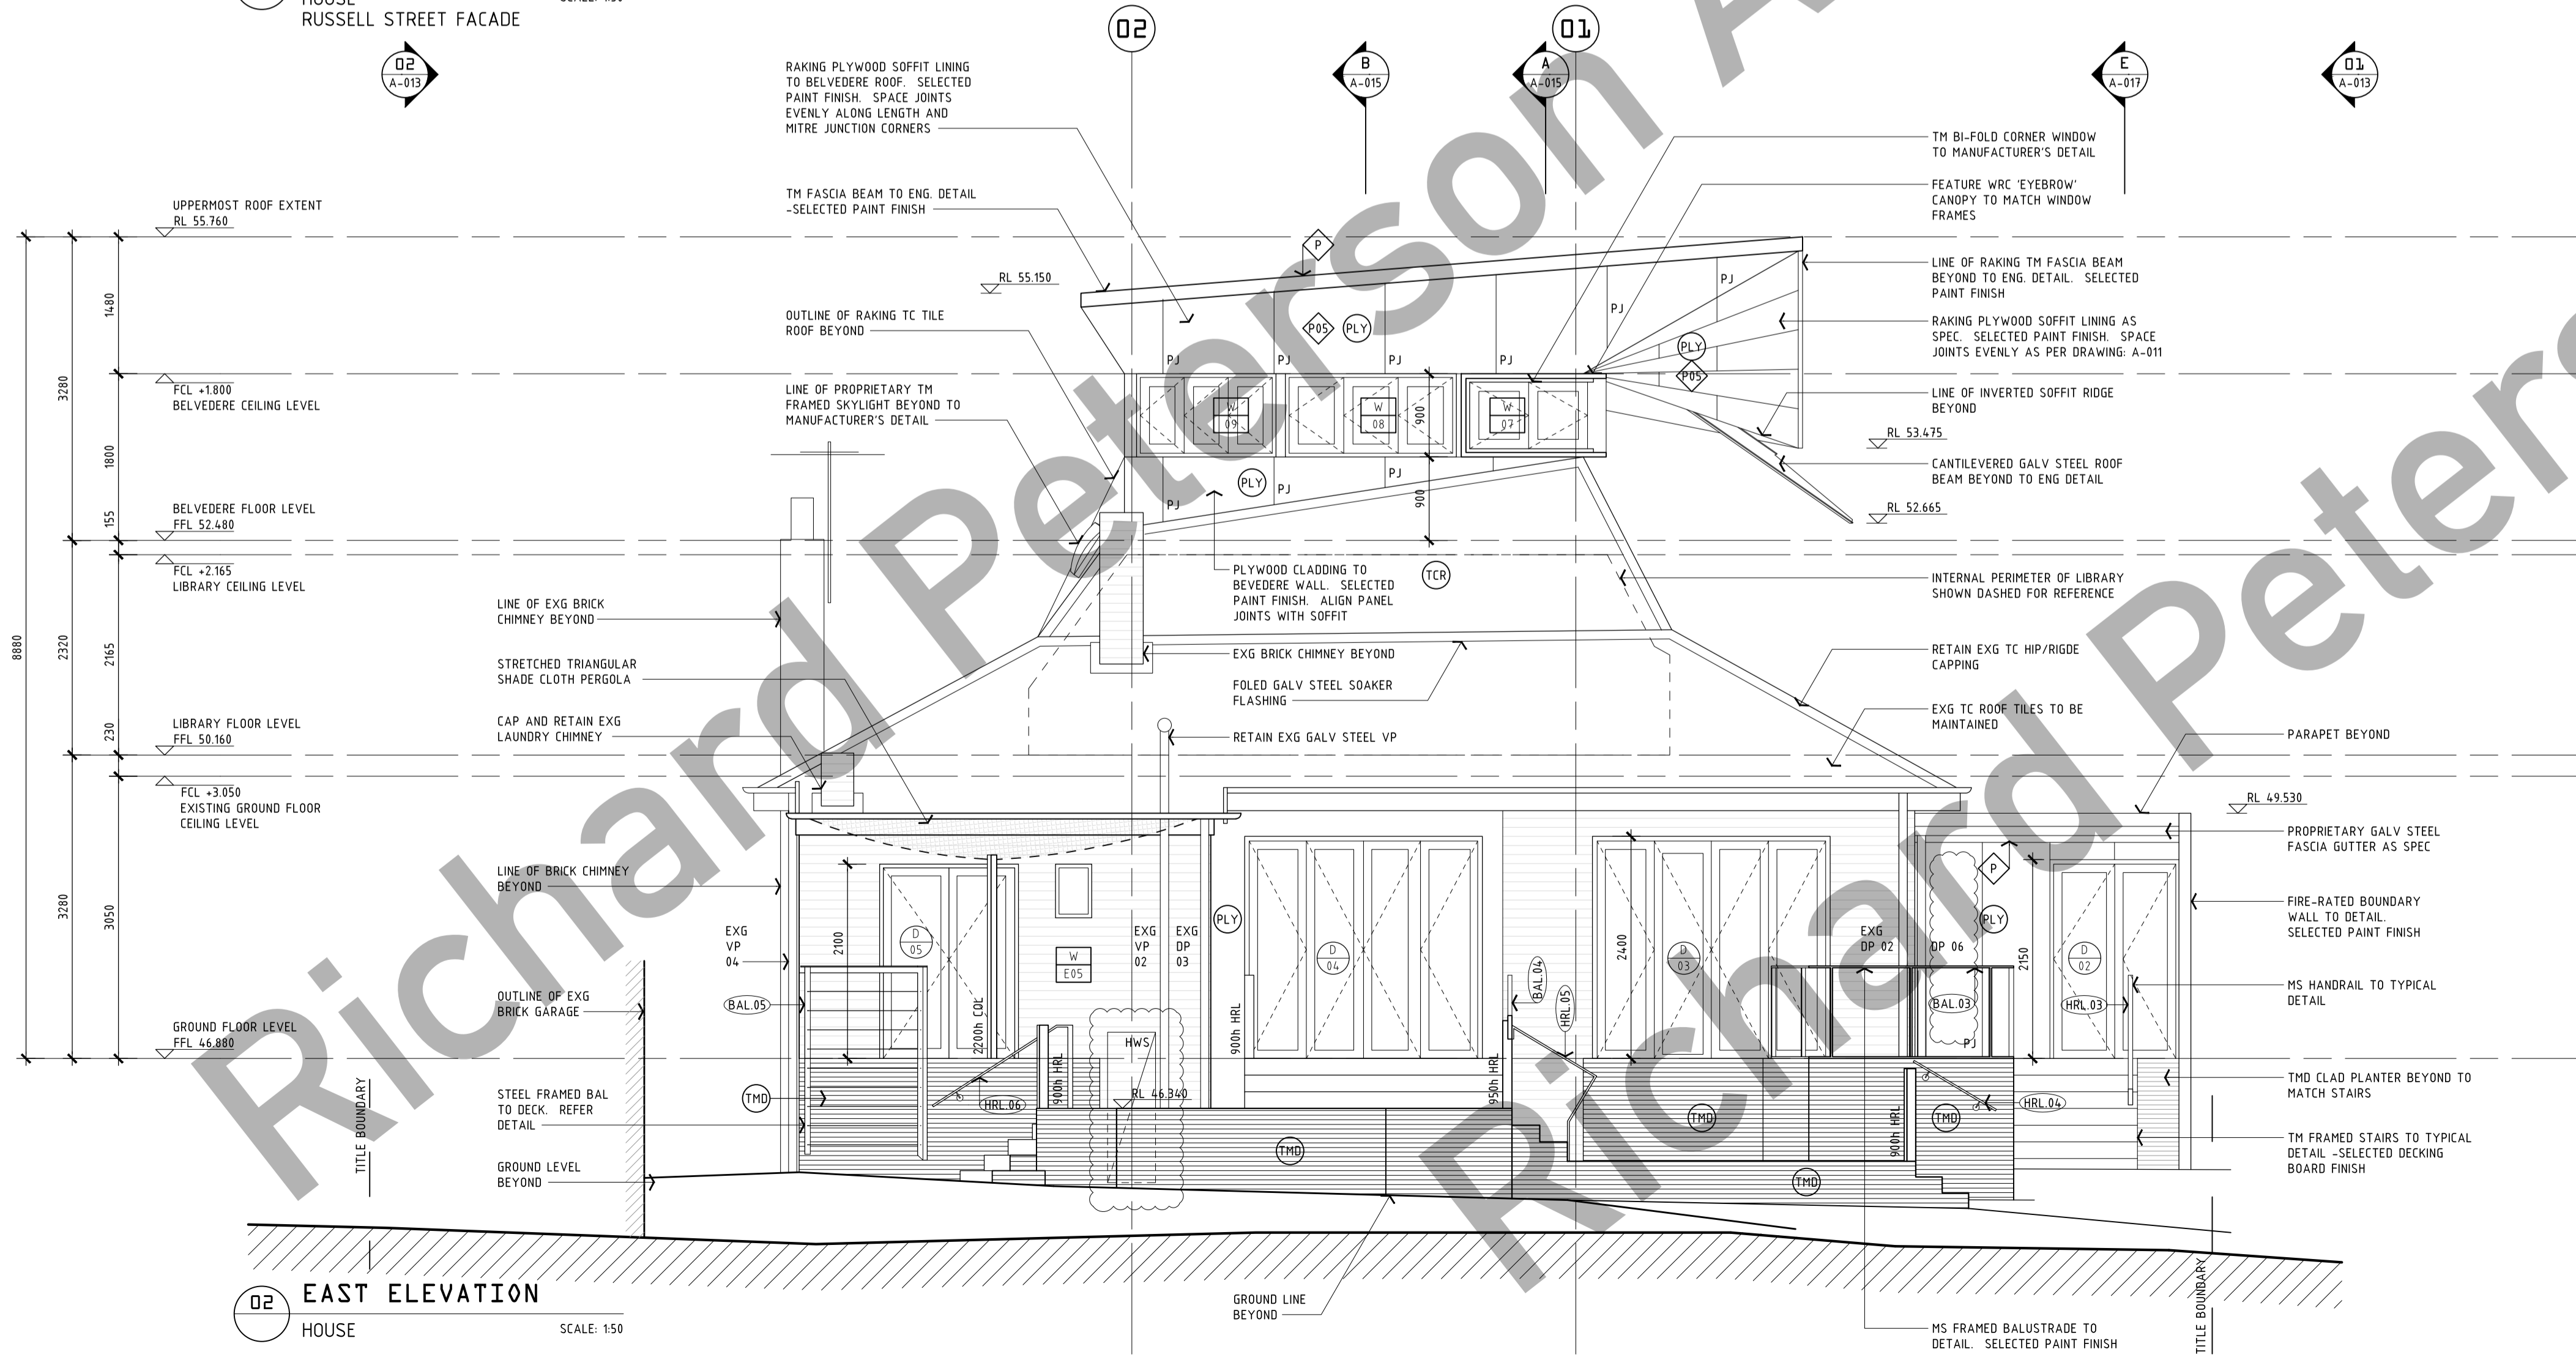

02 EAST ELEVATION
HOUSE
SCALE: 1:50


Drawing Abbreviation Legend

BAL	BALUSTRADE	FFL	FINISHED FLOOR LEVEL
BLDG	BUILDING	GALV	GALVANISED
CJ	CONSTRUCTION JOINT	GND	GROUND
CONC	CONCRETE	HRL	HANDRAIL
COS	CONFIRM ON SITE	HWS	HOT WATER SERVICE
CTS	CENTRE - eg DIMENSION	MECH	MECHANICAL
DHU	DUCTED HEATING UNIT	MS	MILD STEEL
DP	DOWNPIPE	NOM	NOMINAL
DPC	DAMP PROOF COURSE	NIC	NOT IN CONTRACT
DPS	DOWNPIPE SPREADER	OF	OVERFLOW
DWG	DRAWING	PJ	PANEL JOINT
ELEC	ELECTRICAL	SL	SKYLIGHT
ENG	ENGINEER - STRUCTURAL	STR	STRUCTURAL
EXG	EXISTING	US	UNDERSIDE
EQ	EQUAL - eg SPACING	VP	VENT PIPE

Finishes Abbreviation Legend

BK	BRICK	TMB	TIMBER BATTENS
FCC	FIBROUS COMPRESSED CEMENT SHEET	TMC	TIMBER CLADDING
HW	HARD WOOD	TMD	TIMBER DECKING
HWB	HARD WOOD BATTENS	TMR	TIMBER - FROM RECONSTITUTED SOURCE
NF	NATURAL FINISH	MS	MILD STEEL
P	PANT	PLY	PLYWOOD
TC	TERRACOTTA	SRD	STEEL ROOF DECK
TR	TERRACOTTA ROOF TILES	SRS	STEEL ROOF SHEET
TM	TIMBER	SS	STAINLESS STEEL
		WRC	WESTERN RED CEDAR

FOR CONSTRUCTION

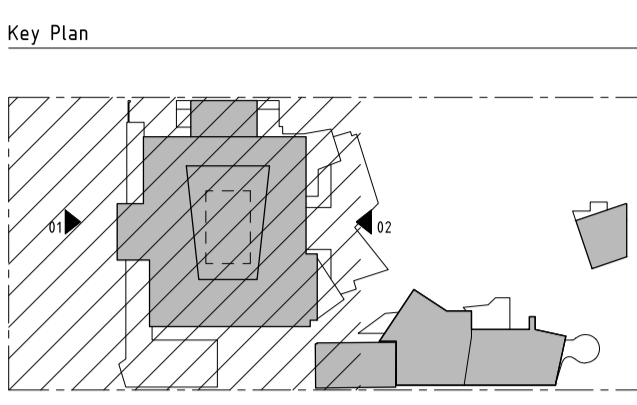

Rev. Date Revision Details By

01	27/07/08	PRELIMINARY - CLIENT APPROVAL	SW
02	16/04/09	PRELIMINARY - STRUCTURAL ISSUE	SW
03	18/02/10	GENERAL REVISIONS - DRAWING PREVIOUSLY NUMBERED: DD-030	SW
04	09/04/10	GENERAL REVISIONS	SW
05	31/01/11	GENERAL REVISIONS - CLIENT REVIEW	SW
06	15/03/12	GENERAL REVISIONS - TENDER ISSUE	SW
07	22/07/13	GENERAL REVISIONS - BUILDING PERMIT ISSUE	SW
A	03/08/13	CONSTRUCTION ISSUE	SW

Notes

THIS DRAWING IS TO BE READ IN CONJUNCTION WITH THE ARCHITECTURAL SPECIFICATION AND ALL RELEVANT CONSULTANT'S DOCUMENTS

FOR GRID SETTING-OUT, REFER DRAWING: A-002 - EXISTING CONDITIONS; GROUND FLOOR DEMOLITION PLAN.

EXISTING WINDOW AND DOOR NUMBERS PREFIXED WITH AN 'E' FOR REFERENCE.

FOR WINDOW AND DOOR SIZES AND VERTICAL SETTING-OUT, REFER DRAWING: A-041 - PRODUCTION SCHEDULES: DOOR AND WINDOW SCHEDULE.

Sub-floor Ventilation

MAINTAIN SUB-FLOOR VENTILATION VIA EXISTING SUB-FLOOR VENTS. ENSURE ALL VENTS REMAIN FREE FROM OBSTRUCTIONS DURING AND AT COMPLETION OF THE WORKS

Architect:
Richard Peterson
Architect

B. Arch (MBA) 20 Russell Street t. +61 3 9499 1518
Dip Ed (MBA) Ivanhoe Victoria 3079 t. +61 3 9499 9918
ICSCRM Arch Cons (MBA) Australia
APAIA
RIBA

Designer:
>>STEVEN WALLIS

Number 5 / 24 Leonard Street e. steven.wallis@gmail.com
London EC2A 4BY m. +44 75 6307 4600
United Kingdom abn: 94 597 684 603

ALTERATIONS + ADDITIONS TO:
WYSTISH
20 RUSSELL STREET
IVANHOE VICTORIA 3079
FOR RICHARD PETERSON
ARCHITECT

Drawing name

PROPOSED ELEVATIONS:
SHEET 01
EAST & WEST

Date	Scale	Sheet Size
01/10/2009	1:50	A1
Plotted	Drawn	Checked
8/3/2013	SW	RP
Job No.	Drawing No.	Revision
2502	A-012	A