



FOR CONTINUATION REFER DRAWING: A-014

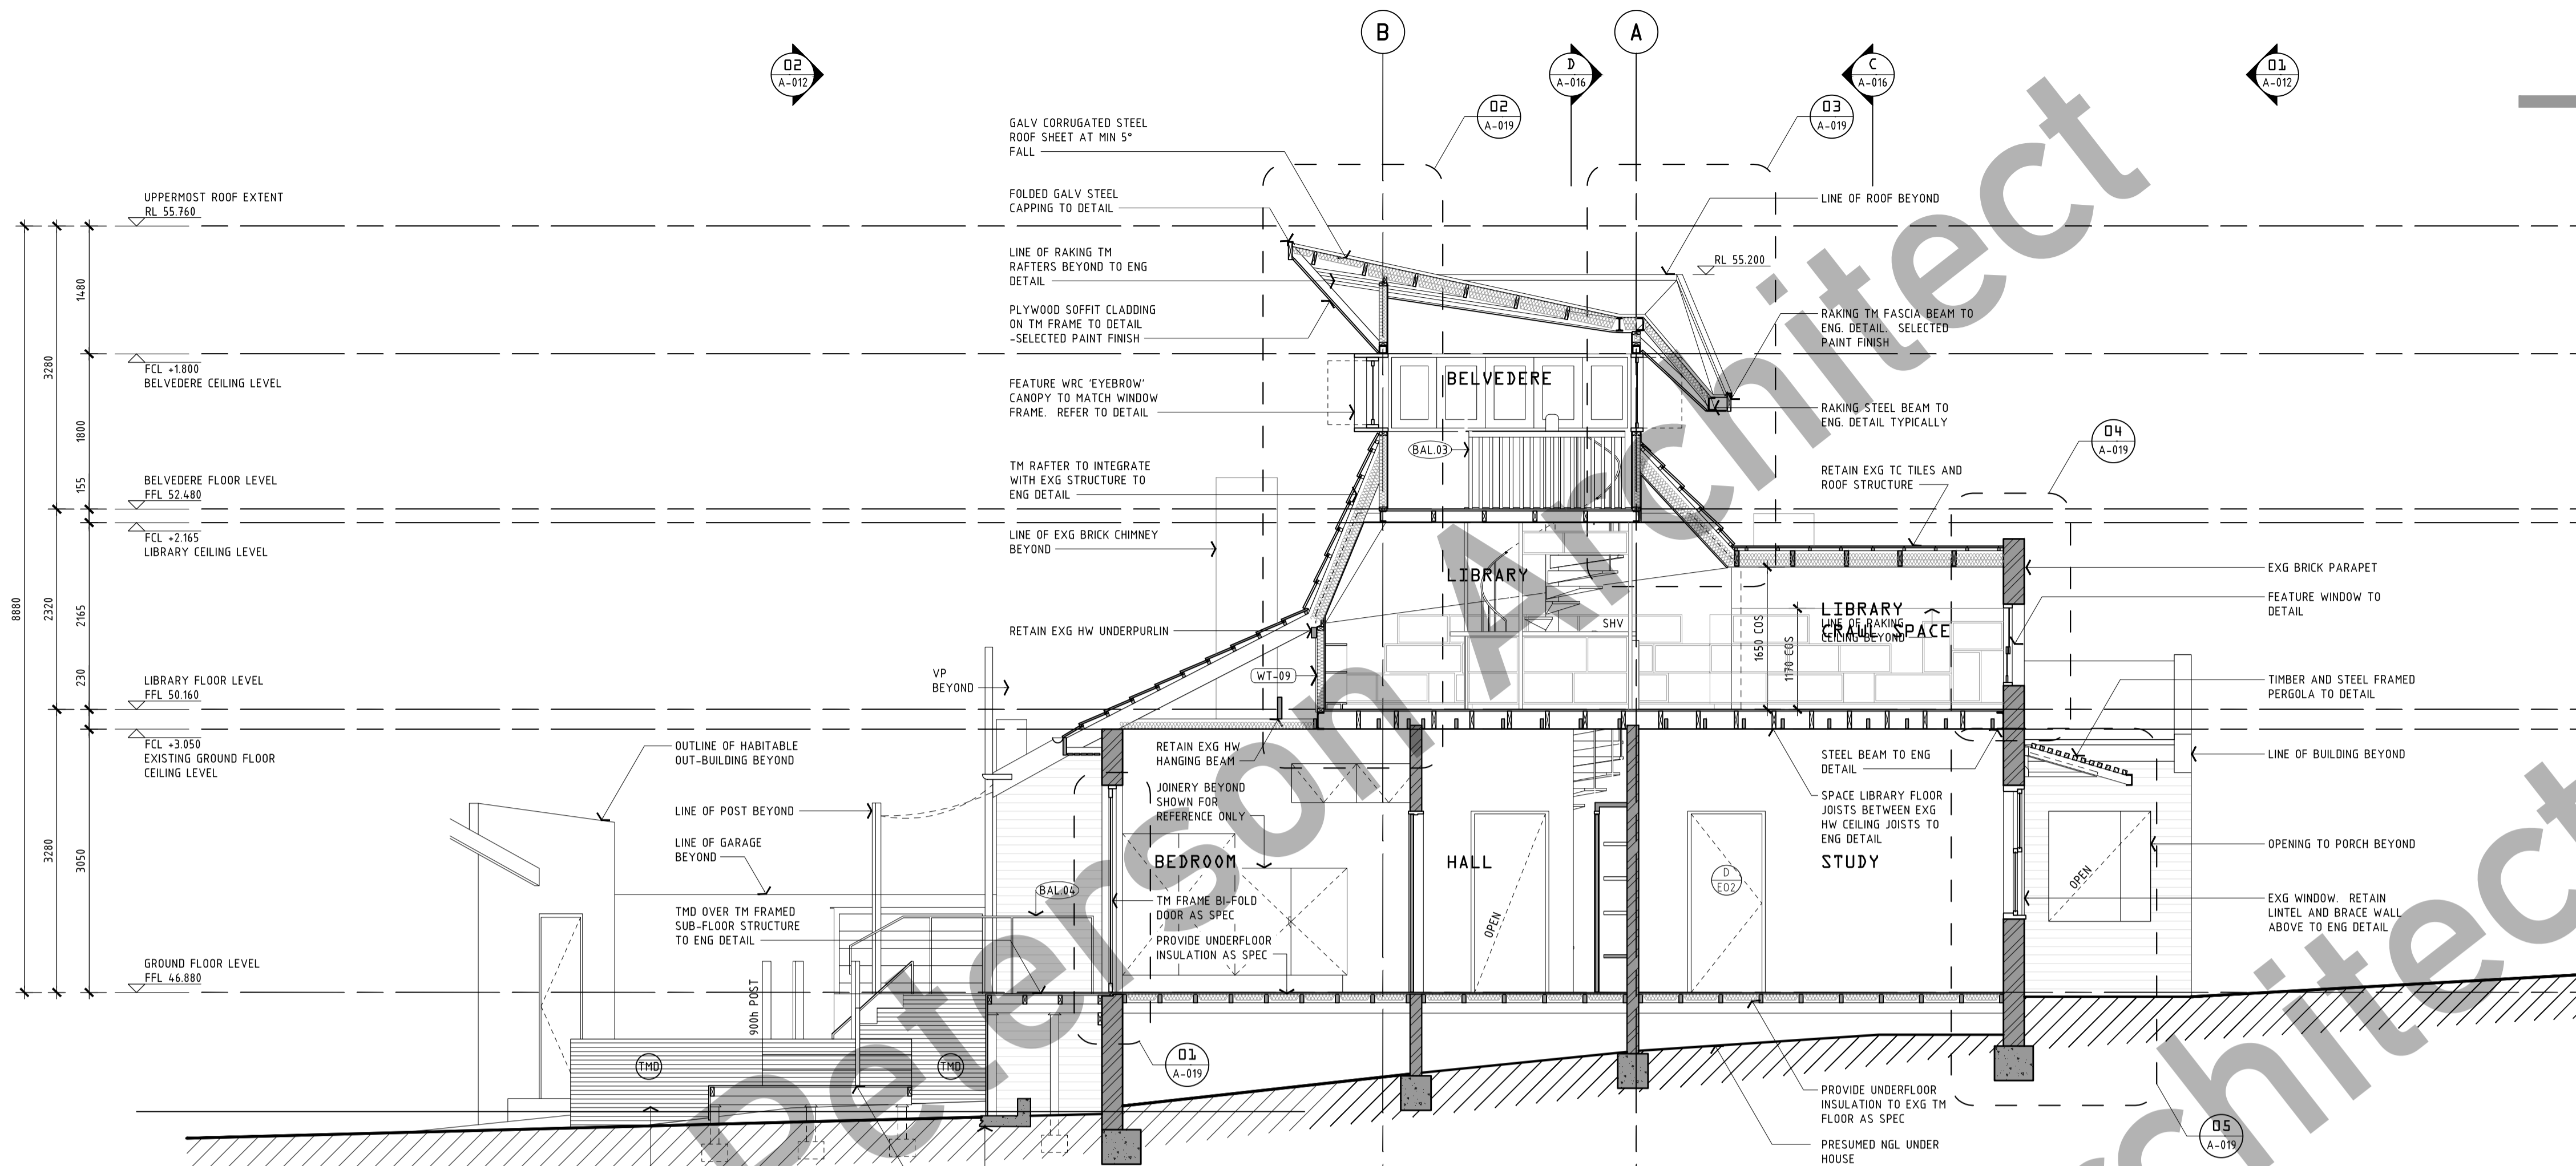

01 SECTION AA
HOUSE
SCALE: 1:50

FOR CONTINUATION REFER DRAWING: A-014

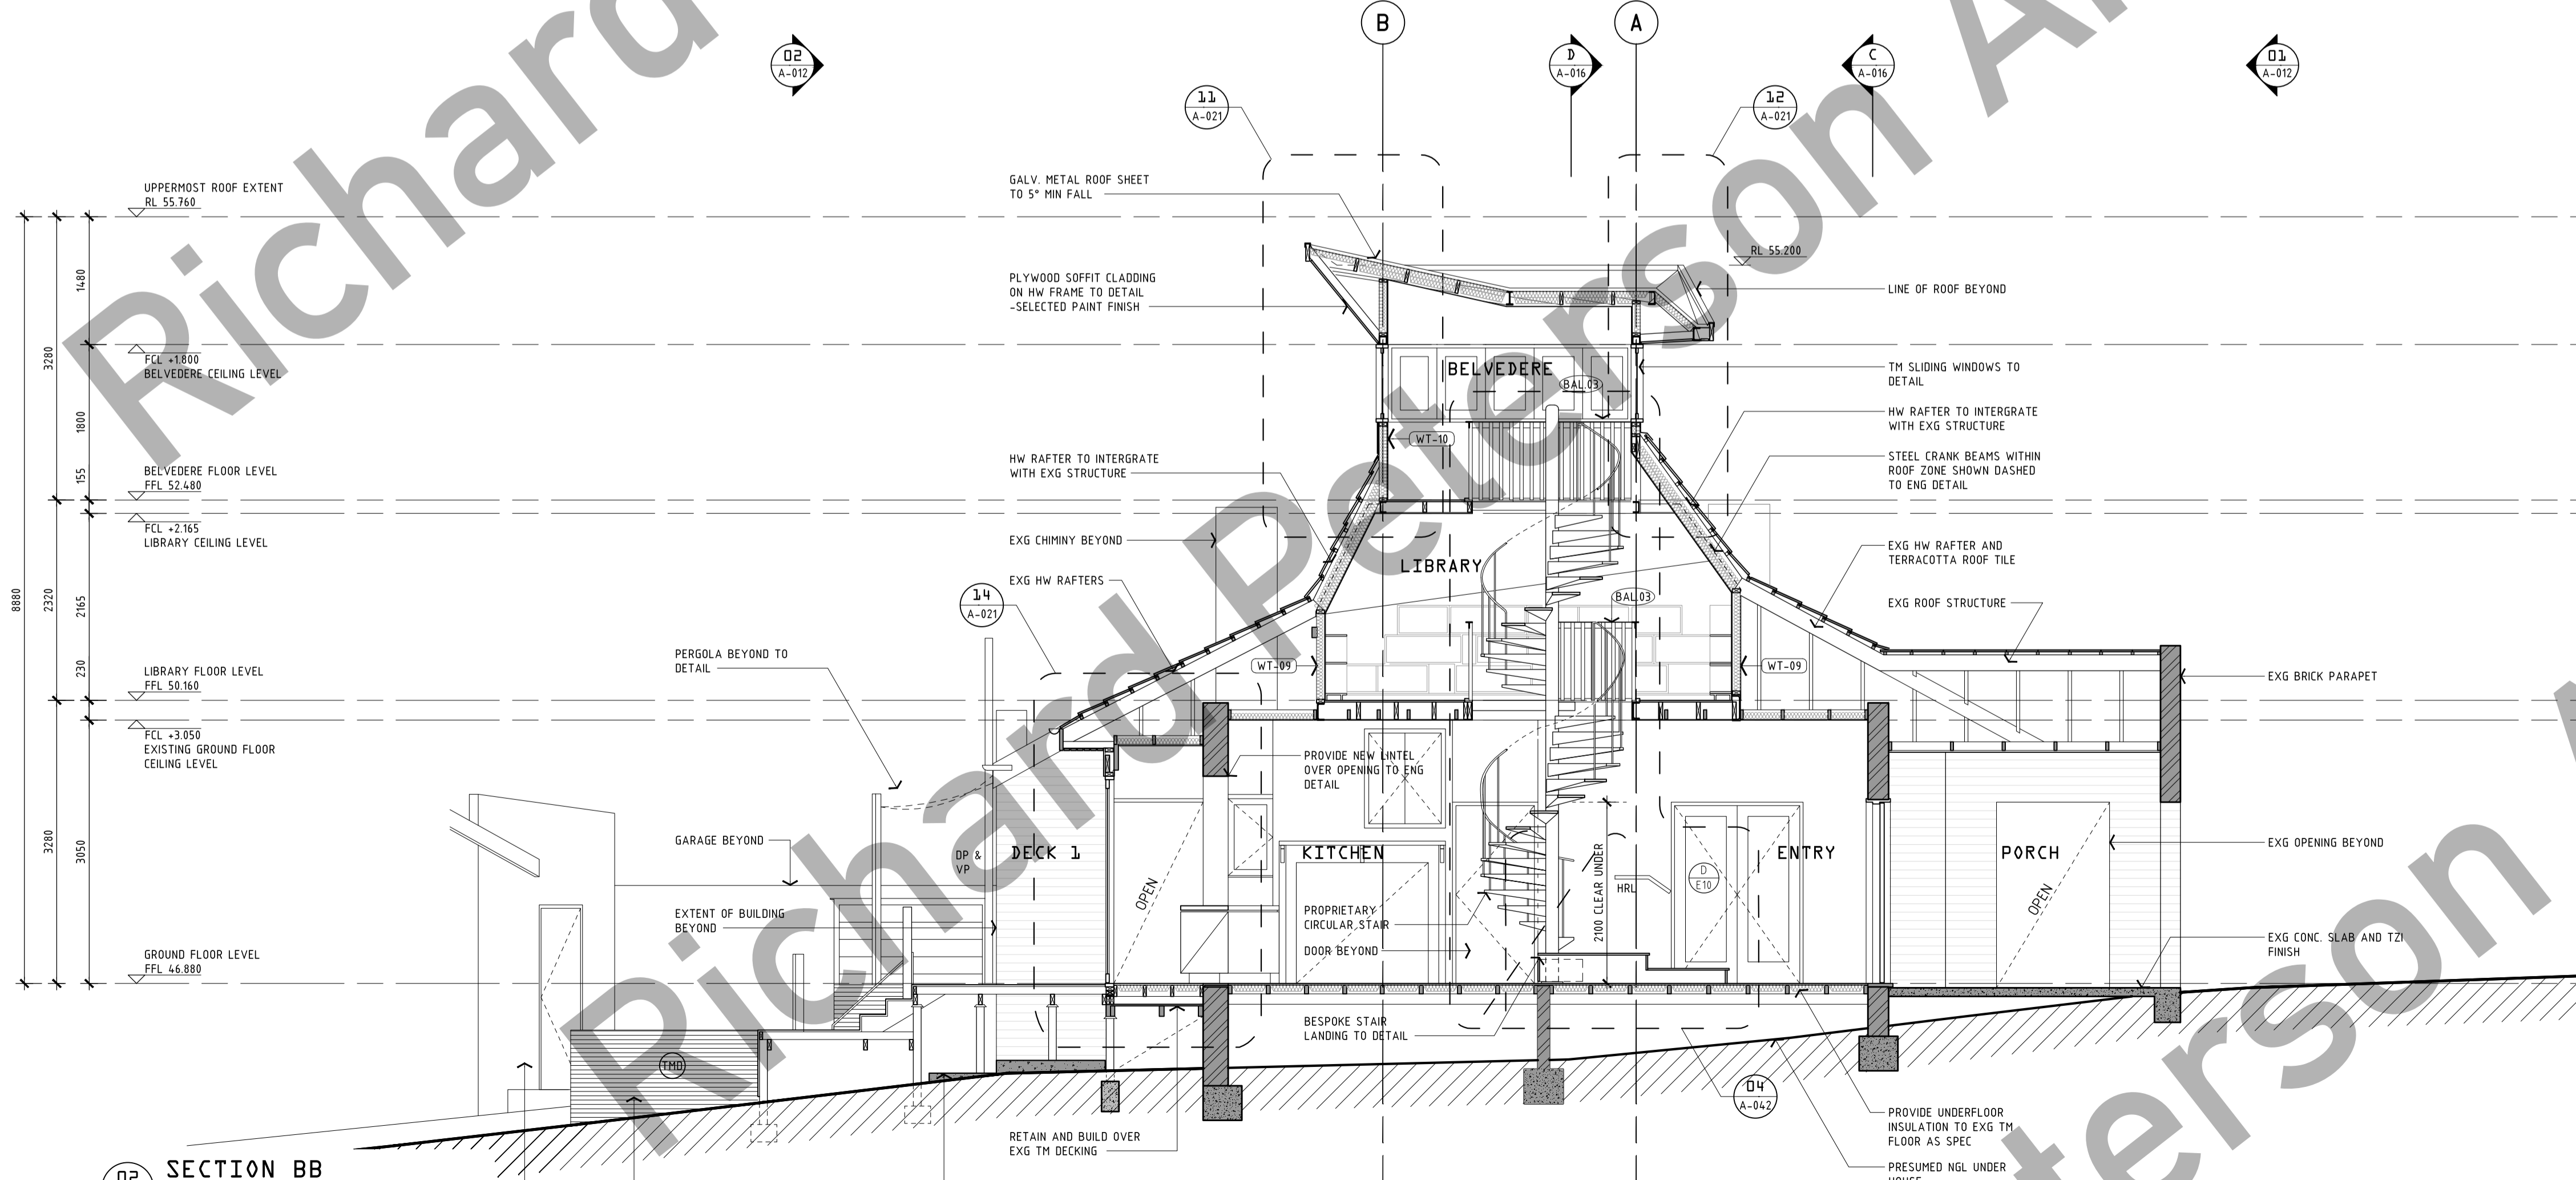

02 SECTION BB
HOUSE
SCALE: 1:50

Wall Type Legend

- EXISTING DOUBLE BRICK CAVITY WALL
- EXISTING SINGLE BRICK WALL
- EXISTING CONCRETE SLAB / FOOTING
- EXISTING WALLS TO BE DEMOLISHED
- PROPOSED TIMBER FRAMED STUD WALL - INTERNAL & EXTERNAL LINING/CLADDING AS SPEC
- PROPOSED EXTENT OF THERMAL INSULATION AS SPEC
- STEEL BEAM TO STRUCTURAL ENGINEER'S DETAIL
- TIMBER BEAM TO STRUCTURAL ENGINEER'S DETAIL


Drawing Abbreviation Legend

ALUM	ALUMINIUM	FRL	FIRE RESISTANCE LEVEL
AP	ACCESS PANEL	FW	FLOOR WASTE
BAL	BALUSTRADE	GALV	GALVANISED
BLDG	BUILDING	GND	GROUND
BSN	BASIN	HRL	HANDRAIL
BTH	BATH	HWS	HOT WATER SERVICE
CJ	CONSTRUCTION JOINT	MECH	MECHANICAL
COL	COLUMN	MS	MILD STEEL
CONC	CONCRETE	NOM	NOMINAL
COS	CONFIRM ON SITE	NIC	NOT IN CONTRACT
CUPD	CUPBOARD	OF	OVERFLOW
CTS	CENTRE - eg DIMENSION	PJ	PANEL JOINT
DHU	DUCTED HEATING UNIT	R	REFRIGERATOR
DN	DOWNPIPE	S	SINK
DPC	DAMP PROOF COURSE	SHR	SHOWER
DPS	DOWNPIPE SPREADER	SL	SKYLIGHT
DWG	DRAWING	SSG	SHOWER GLAZING
ELEC	ELECTRICAL	STRUC	STRUCTURAL
ENG	ENGINEER - STRUCTURAL	UG	UNDERGROUND
EXG	EXISTING	U/S	UNDERSIDE
EQ	EQUAL - eg SPACING	VP	VENT PIPE
FFL	FINISHED FLOOR LEVEL	WC	WATER CLOSET / TOILET

Finishes Abbreviation Legend

BK	BRICK	SS	STAINLESS STEEL
CT	CERAMIC TILES	TC	TERRACOTTA
FCC	FIBROUS COMPRESSED CEMENT SHEET	TCR	TERRACOTTA ROOF TILES
HW	HARDWOOD	TM	TIMBER
HWB	HARDWOOD BATTENS	TMB	TIMBER BATTENS
MS	MILD STEEL	TMC	TIMBER CLADDING
NF	NATURAL FINISH	TMD	TIMBER DECKING
P	PAINT	TMF	TIMBER FLOOR
PB	PLASTERBOARD	TMR	TIMBER - FROM
PH	HARD PLASTER	TR	RECONSTITUTED SOURCE
PLY	PLYWOOD	WRC	WESTERN RED CEDAR
SRD	STEEL ROOF DECK	TZI	TERRAZZO - INSITU
SRS	STEEL ROOF SHEET		

FOR CONSTRUCTION

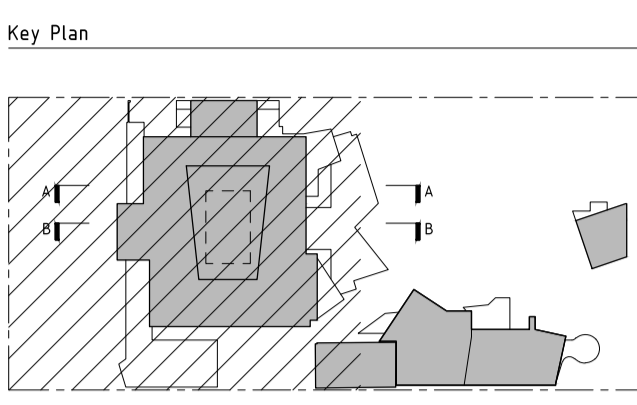

Rev. Date Revision Details By

01	23/07/08	PRELIMINARY - CLIENT APPROVAL	SW
02	16/04/09	PRELIMINARY - STRUCTURAL ISSUE	SW
03	09/04/10	GENERAL REVISIONS - DRAWING PREVIOUSLY NUMBERED: DD-030	SW
04	31/01/11	GENERAL REVISIONS - CLIENT REVIEW	SW
05	19/02/12	GENERAL REVISIONS - DRAFT TENDER ISSUE	SW
06	30/10/12	GENERAL REVISIONS - TENDER ISSUE	SW
A	03/08/13	CONSTRUCTION ISSUE	SW

Notes
THIS DRAWING IS TO BE READ IN CONJUNCTION WITH THE ARCHITECTURAL SPECIFICATION AND ALL RELEVANT CONSULTANT'S DOCUMENTS

FOR GRID SETTING-OUT, REFER DRAWING: A-002 - EXISTING CONDITIONS GROUND FLOOR DEMOLITION PLAN

Architect:
Richard Peterson
Architect
B. Arch (Hons) Dip Ed (Arch) Victorian Arch Cons (Hons) APAA RIBA
20 Russell Street
Ivanhoe Victoria 3079
Australia
t +61 3 9499 1518
f +61 3 9499 9918

Designer:
>>STEVEN WALLIS
Number 5 / 24 Leonard Street
London EC2A 4BY
United Kingdom
e steven.wallis@gmail.com
m +44 75 6307 4600
abh 94 597 684 603

ALTERATIONS + ADDITIONS TO:
WYSTISH
20 RUSSELL STREET
IVANHOE VICTORIA 3079
FOR RICHARD PETERSON
ARCHITECT

Drawing name
**PROPOSED SECTIONS:
SHEET 01**

Date	Scale	Sheet Size
01/10/2009	1:50	A1
Plotted	Drawn	Checked
8/3/2013	SW	RP
Job No.	Drawing No.	Revision
2502	A-015	A